


PERSPECTIVE

NOTE:
CONSULT LOCAL HEALTH
AUTHORITIES BEFORE STARTING
CONSTRUCTION TO BE SURE THAT
THE PLAN COMFORMS WITH
LOCAL REGULATIONS.

BUILDING MAY BE ENLARGED IN 10' UNITS TO LENGTH DESIRED

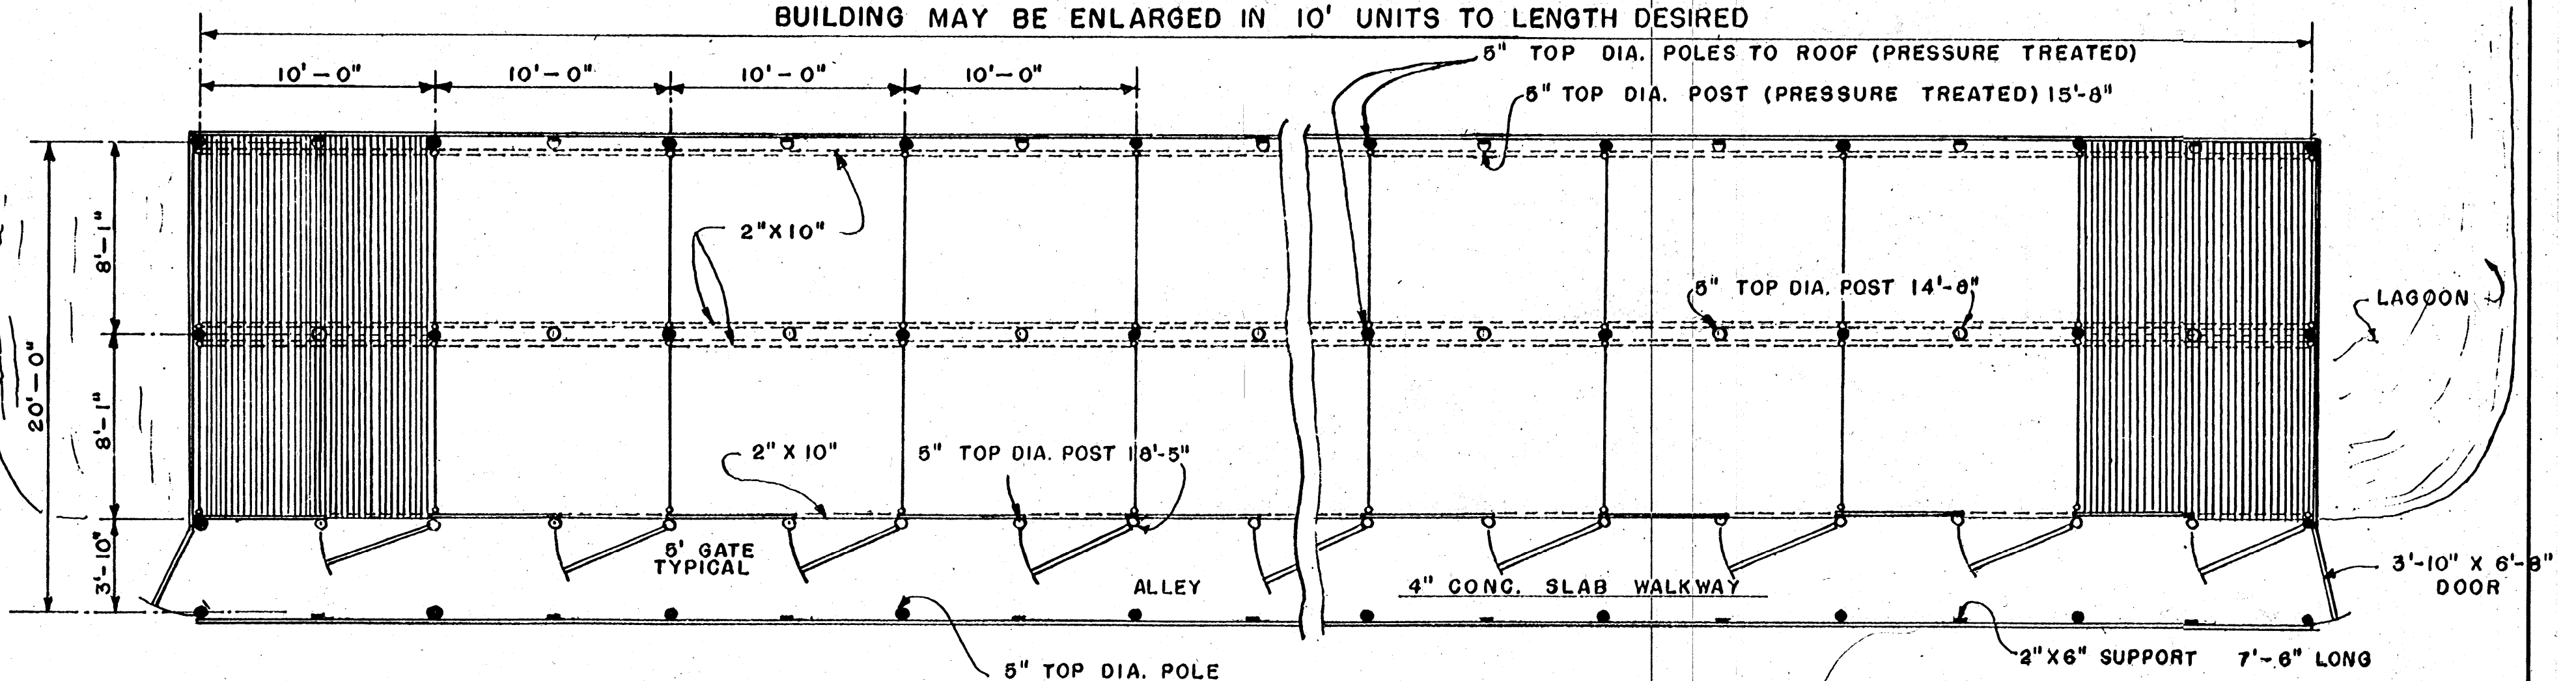

FLOOR PLAN

SCALE: 3/16" = 1'-0"


● 5" TOP DIA. POLES TO ROOF

COOPERATIVE EXTENSION WORK IN
AGRICULTURE AND HOME ECONOMICS
STATE OF MISSISSIPPI
MISSISSIPPI STATE UNIVERSITY
AND
UNITED STATES DEPARTMENT OF AGRICULTURE COOPERATING

**SWINE FINISHING PARLOR
SLATTED FLOOR**

ALA. '69 6089 SHEET 1 OF 3


BASED ON AUBURN UNIV. PLAN NO. J-137

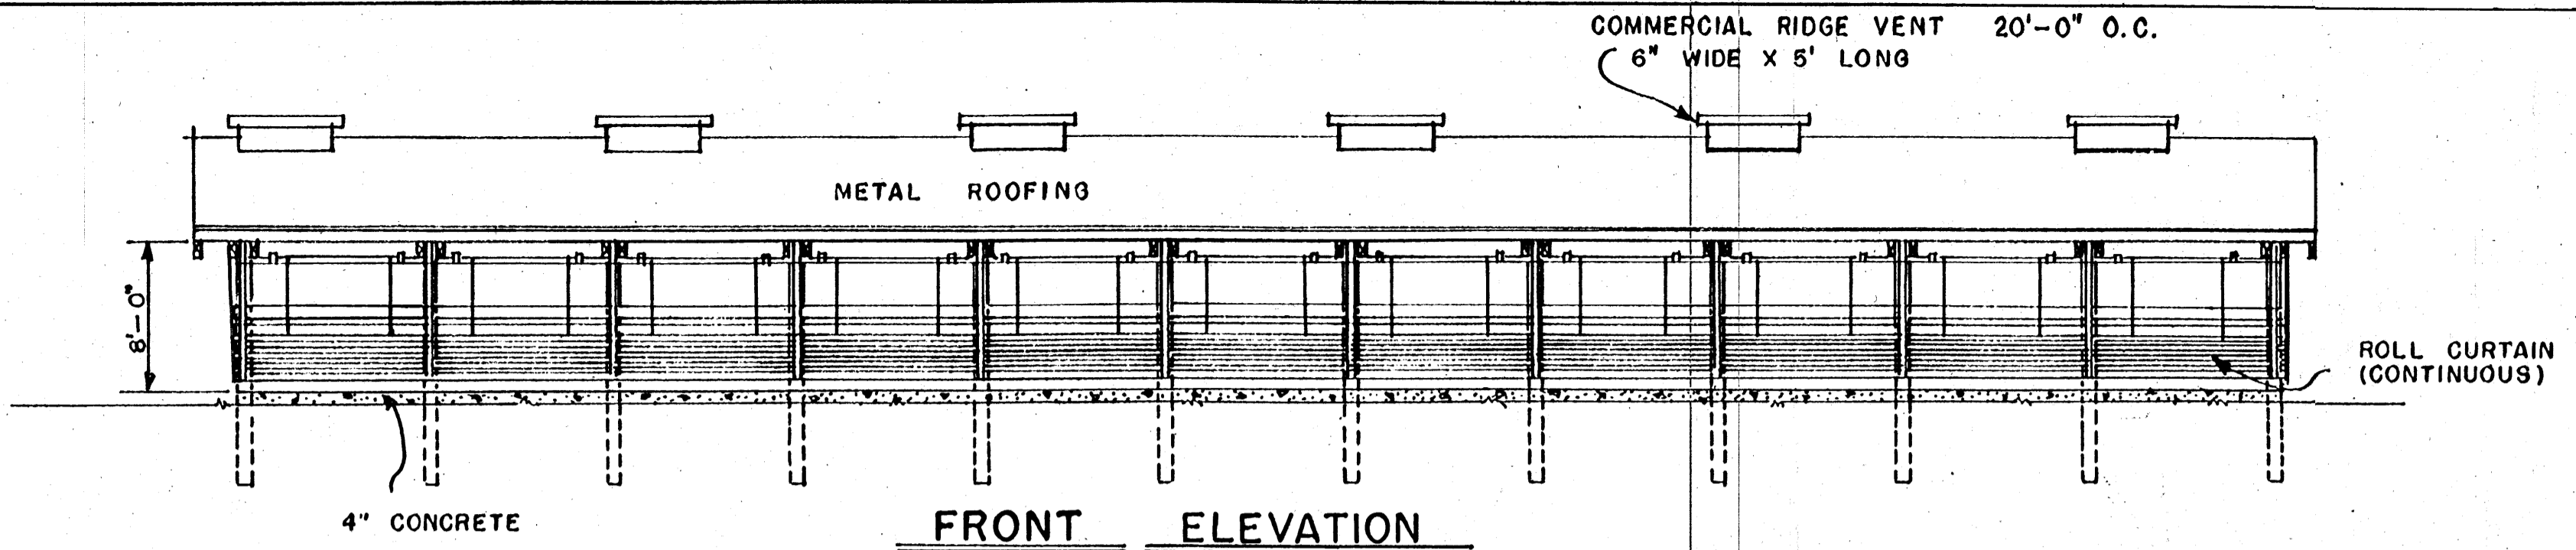

4" CONCRETE


FRONT ELEVATION

SCALE: 1/8" = 1'-0"

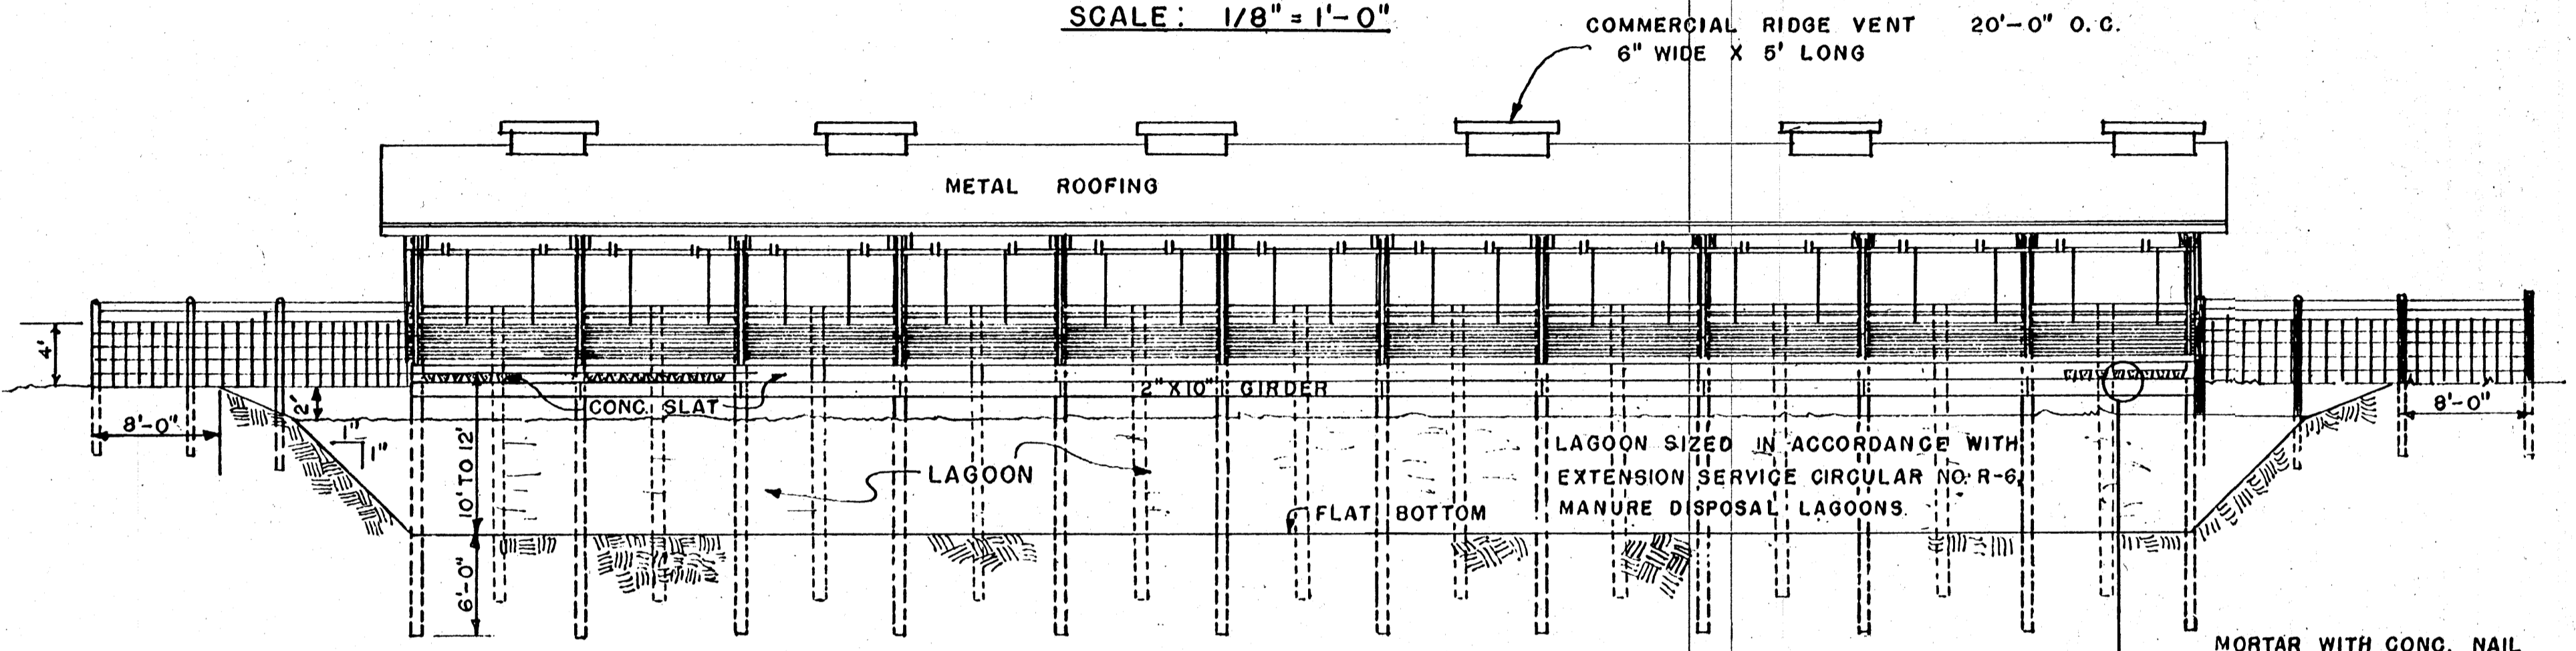


REAR ELEVATION

SCALE: 1/8" = 1'-0"

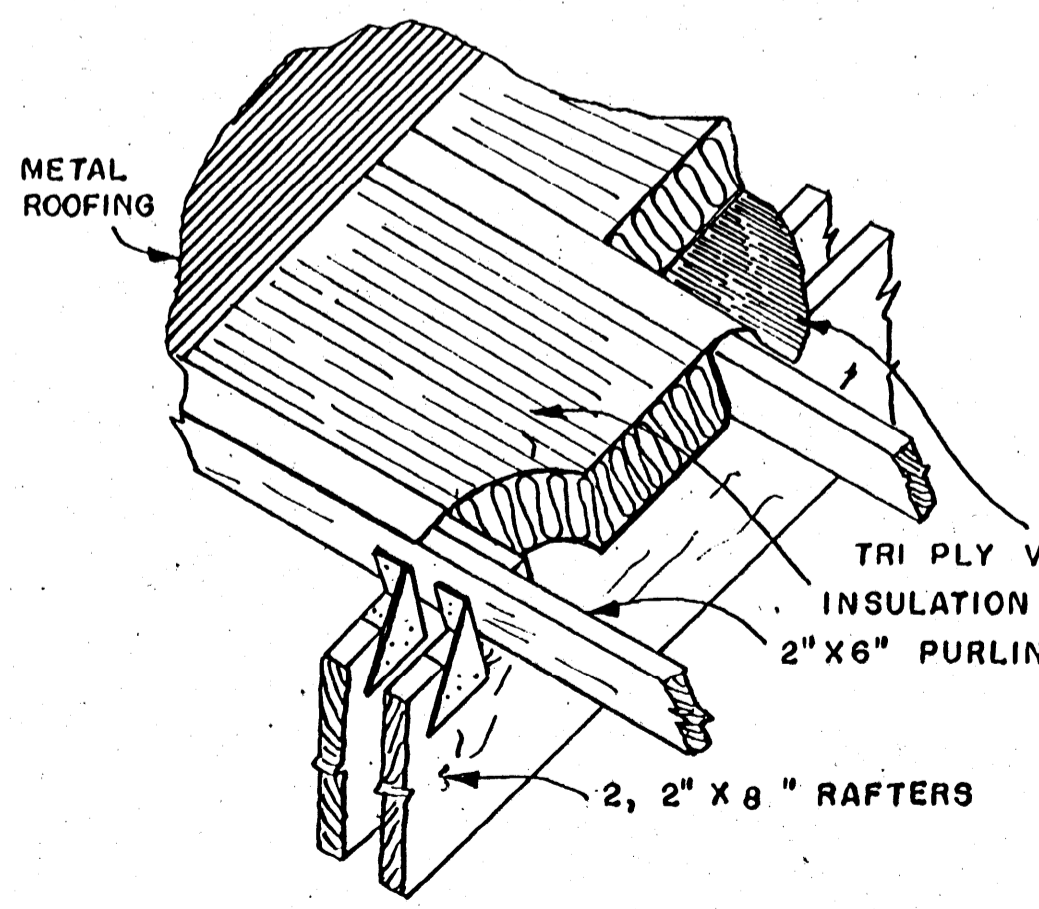


INSULATION DETAIL - BATT.

- METAL ROOFING
- 15 LB. BUILDING FELT
- RIGID BOARD INSULATION (R-10-13)
- 2"X6" PURLIN 2'-0" O. C.
- 2, 2"X8" RAFTERS


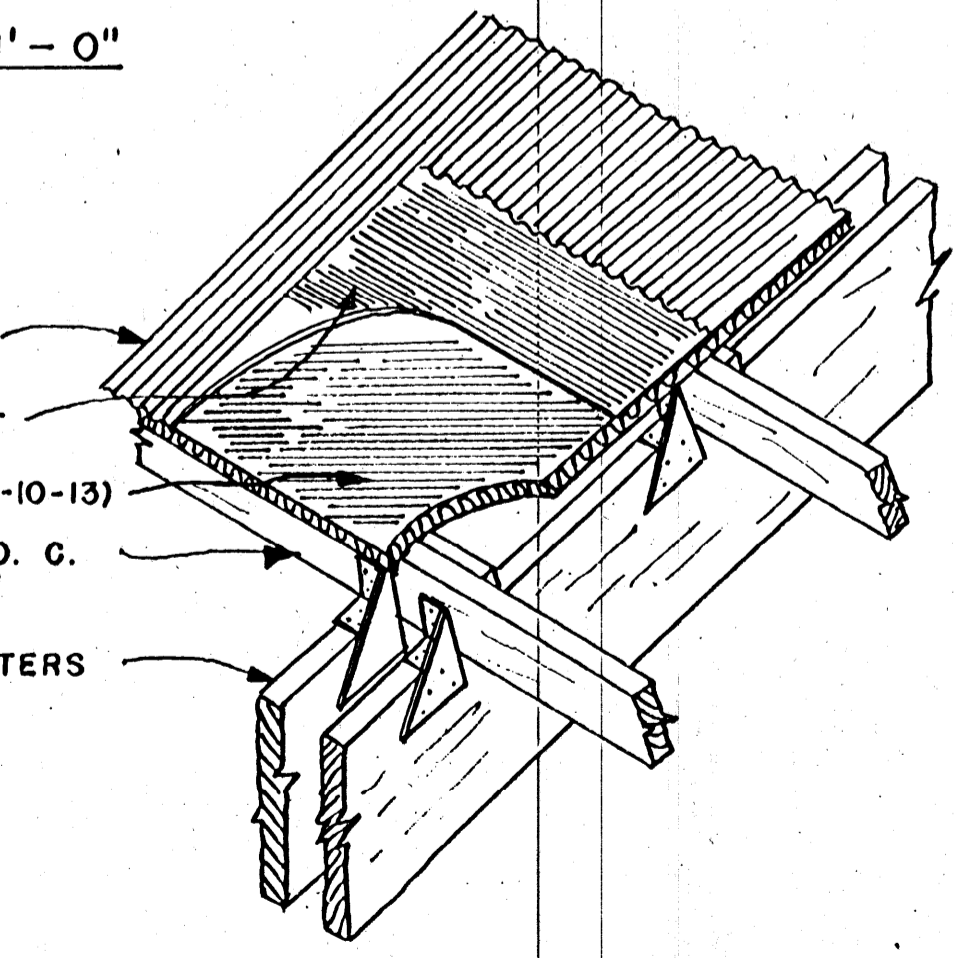


RIGID BOARD INSULATION

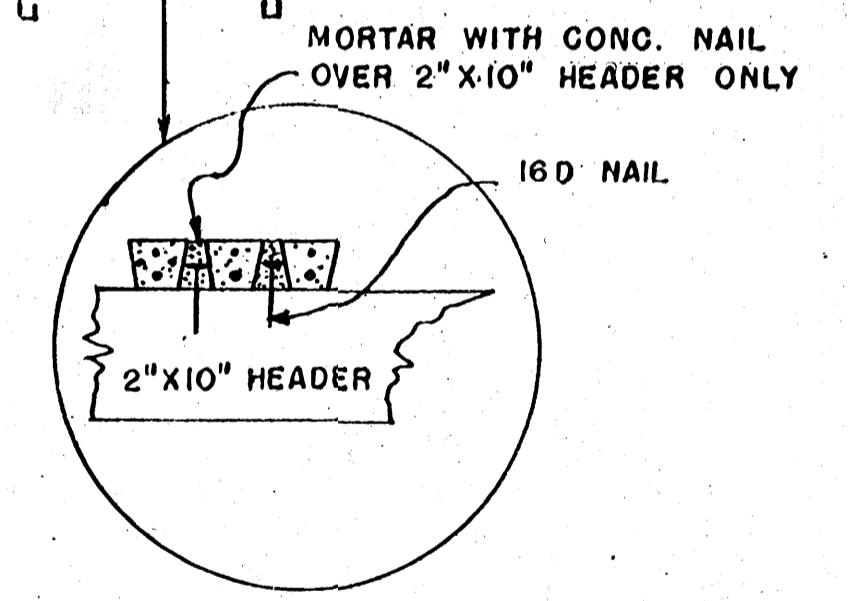


SLAT ANCHORAGE DETAIL

COOPERATIVE EXTENSION WORK IN AGRICULTURE AND HOME ECONOMICS		
STATE OF MISSISSIPPI		
MISSISSIPPI STATE UNIVERSITY		
UNITED STATES DEPARTMENT OF AGRICULTURE COOPERATING		
SWINE FINISHING PARLOR		
SLATTED FLOOR		
ALA. '69	6089	SHEET 2 OF 3

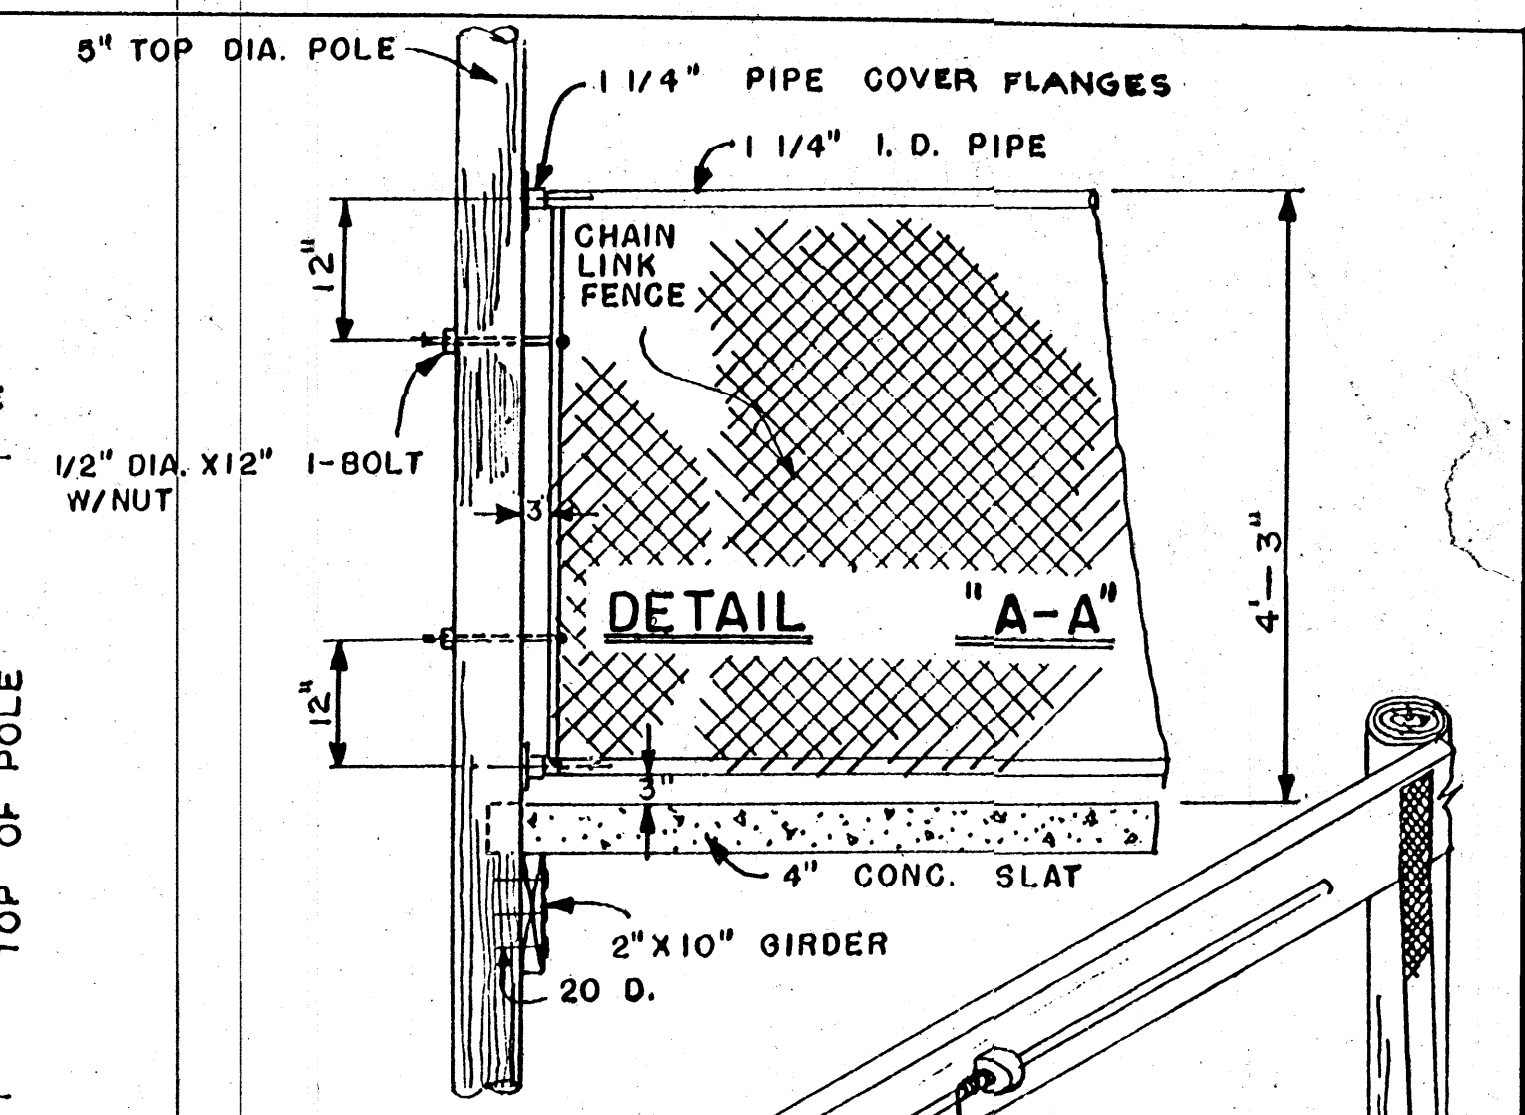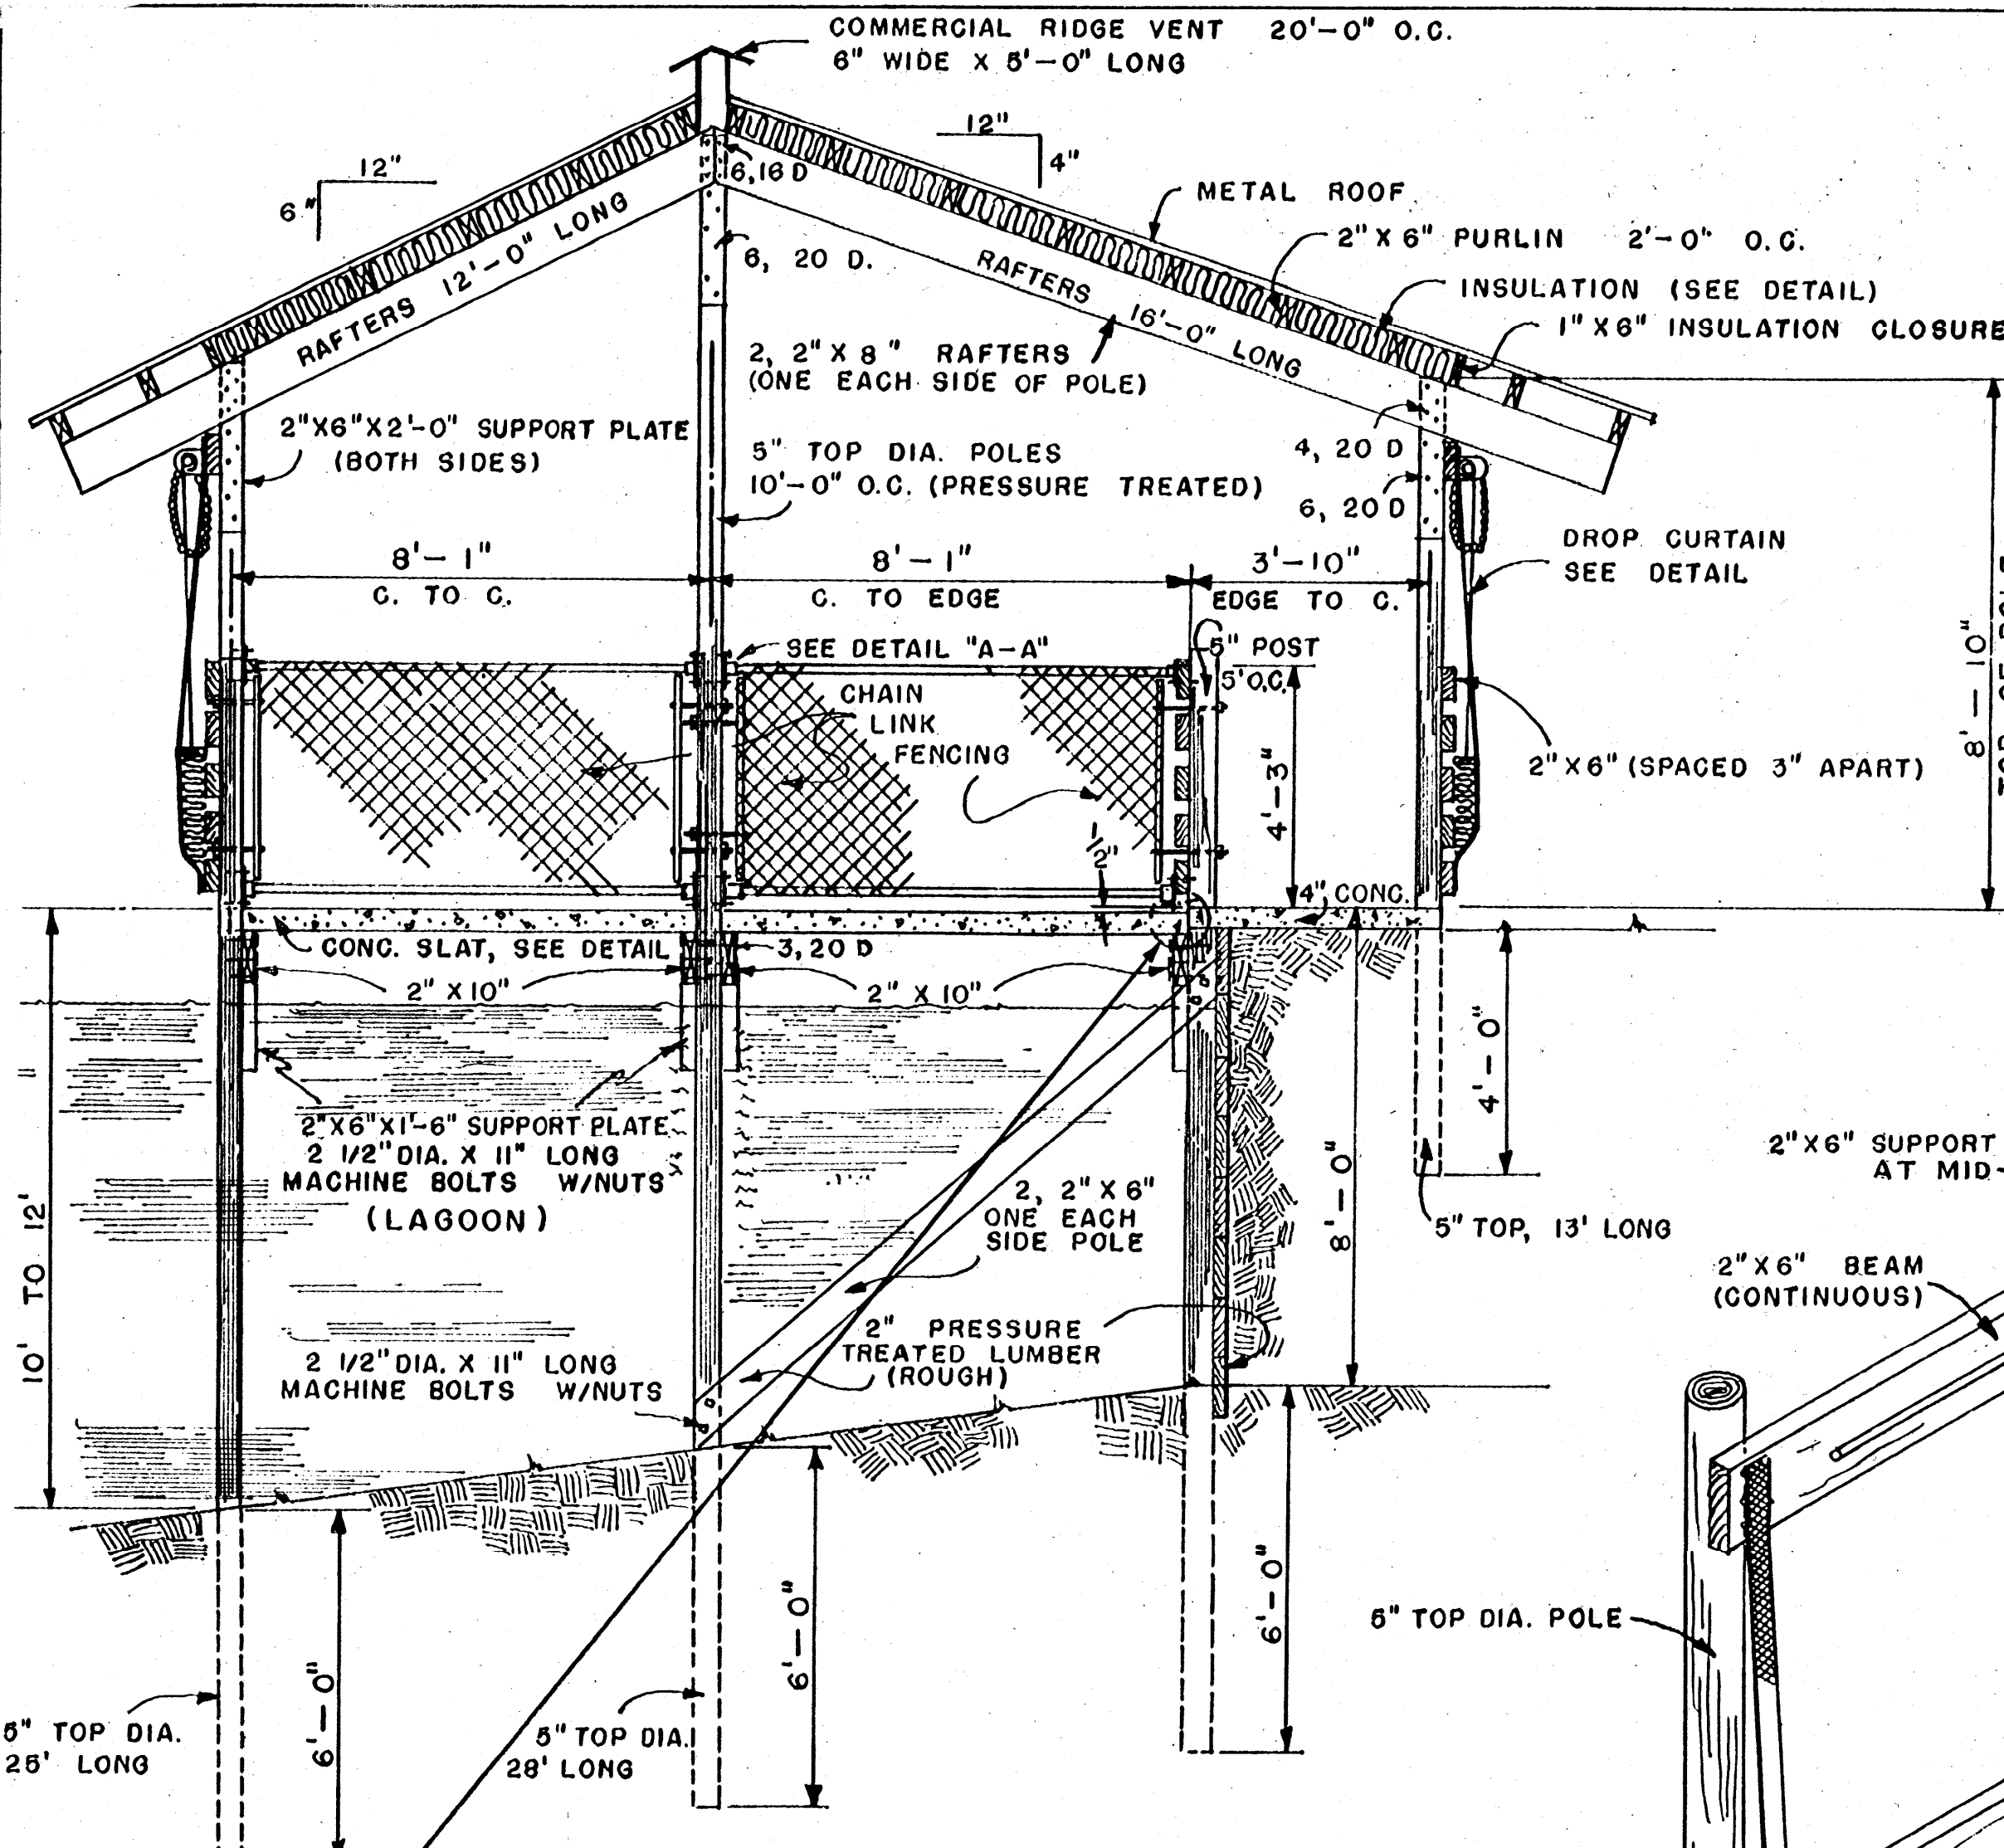


TYPICAL CROSS SECTION


SCALE: 3/8" = 1'-0"

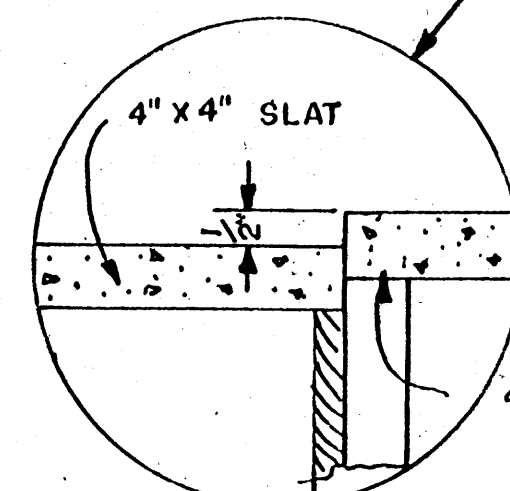

4" CONG. WALK

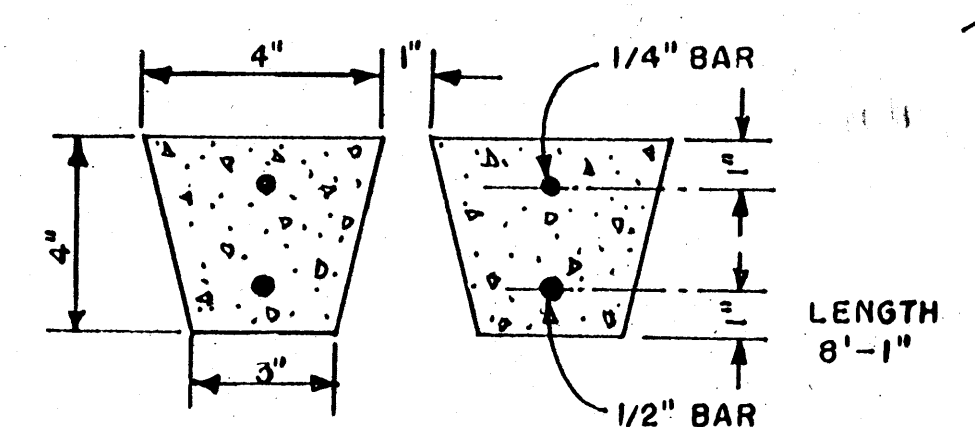

TYPICAL CONCRETE SLAT DETAIL

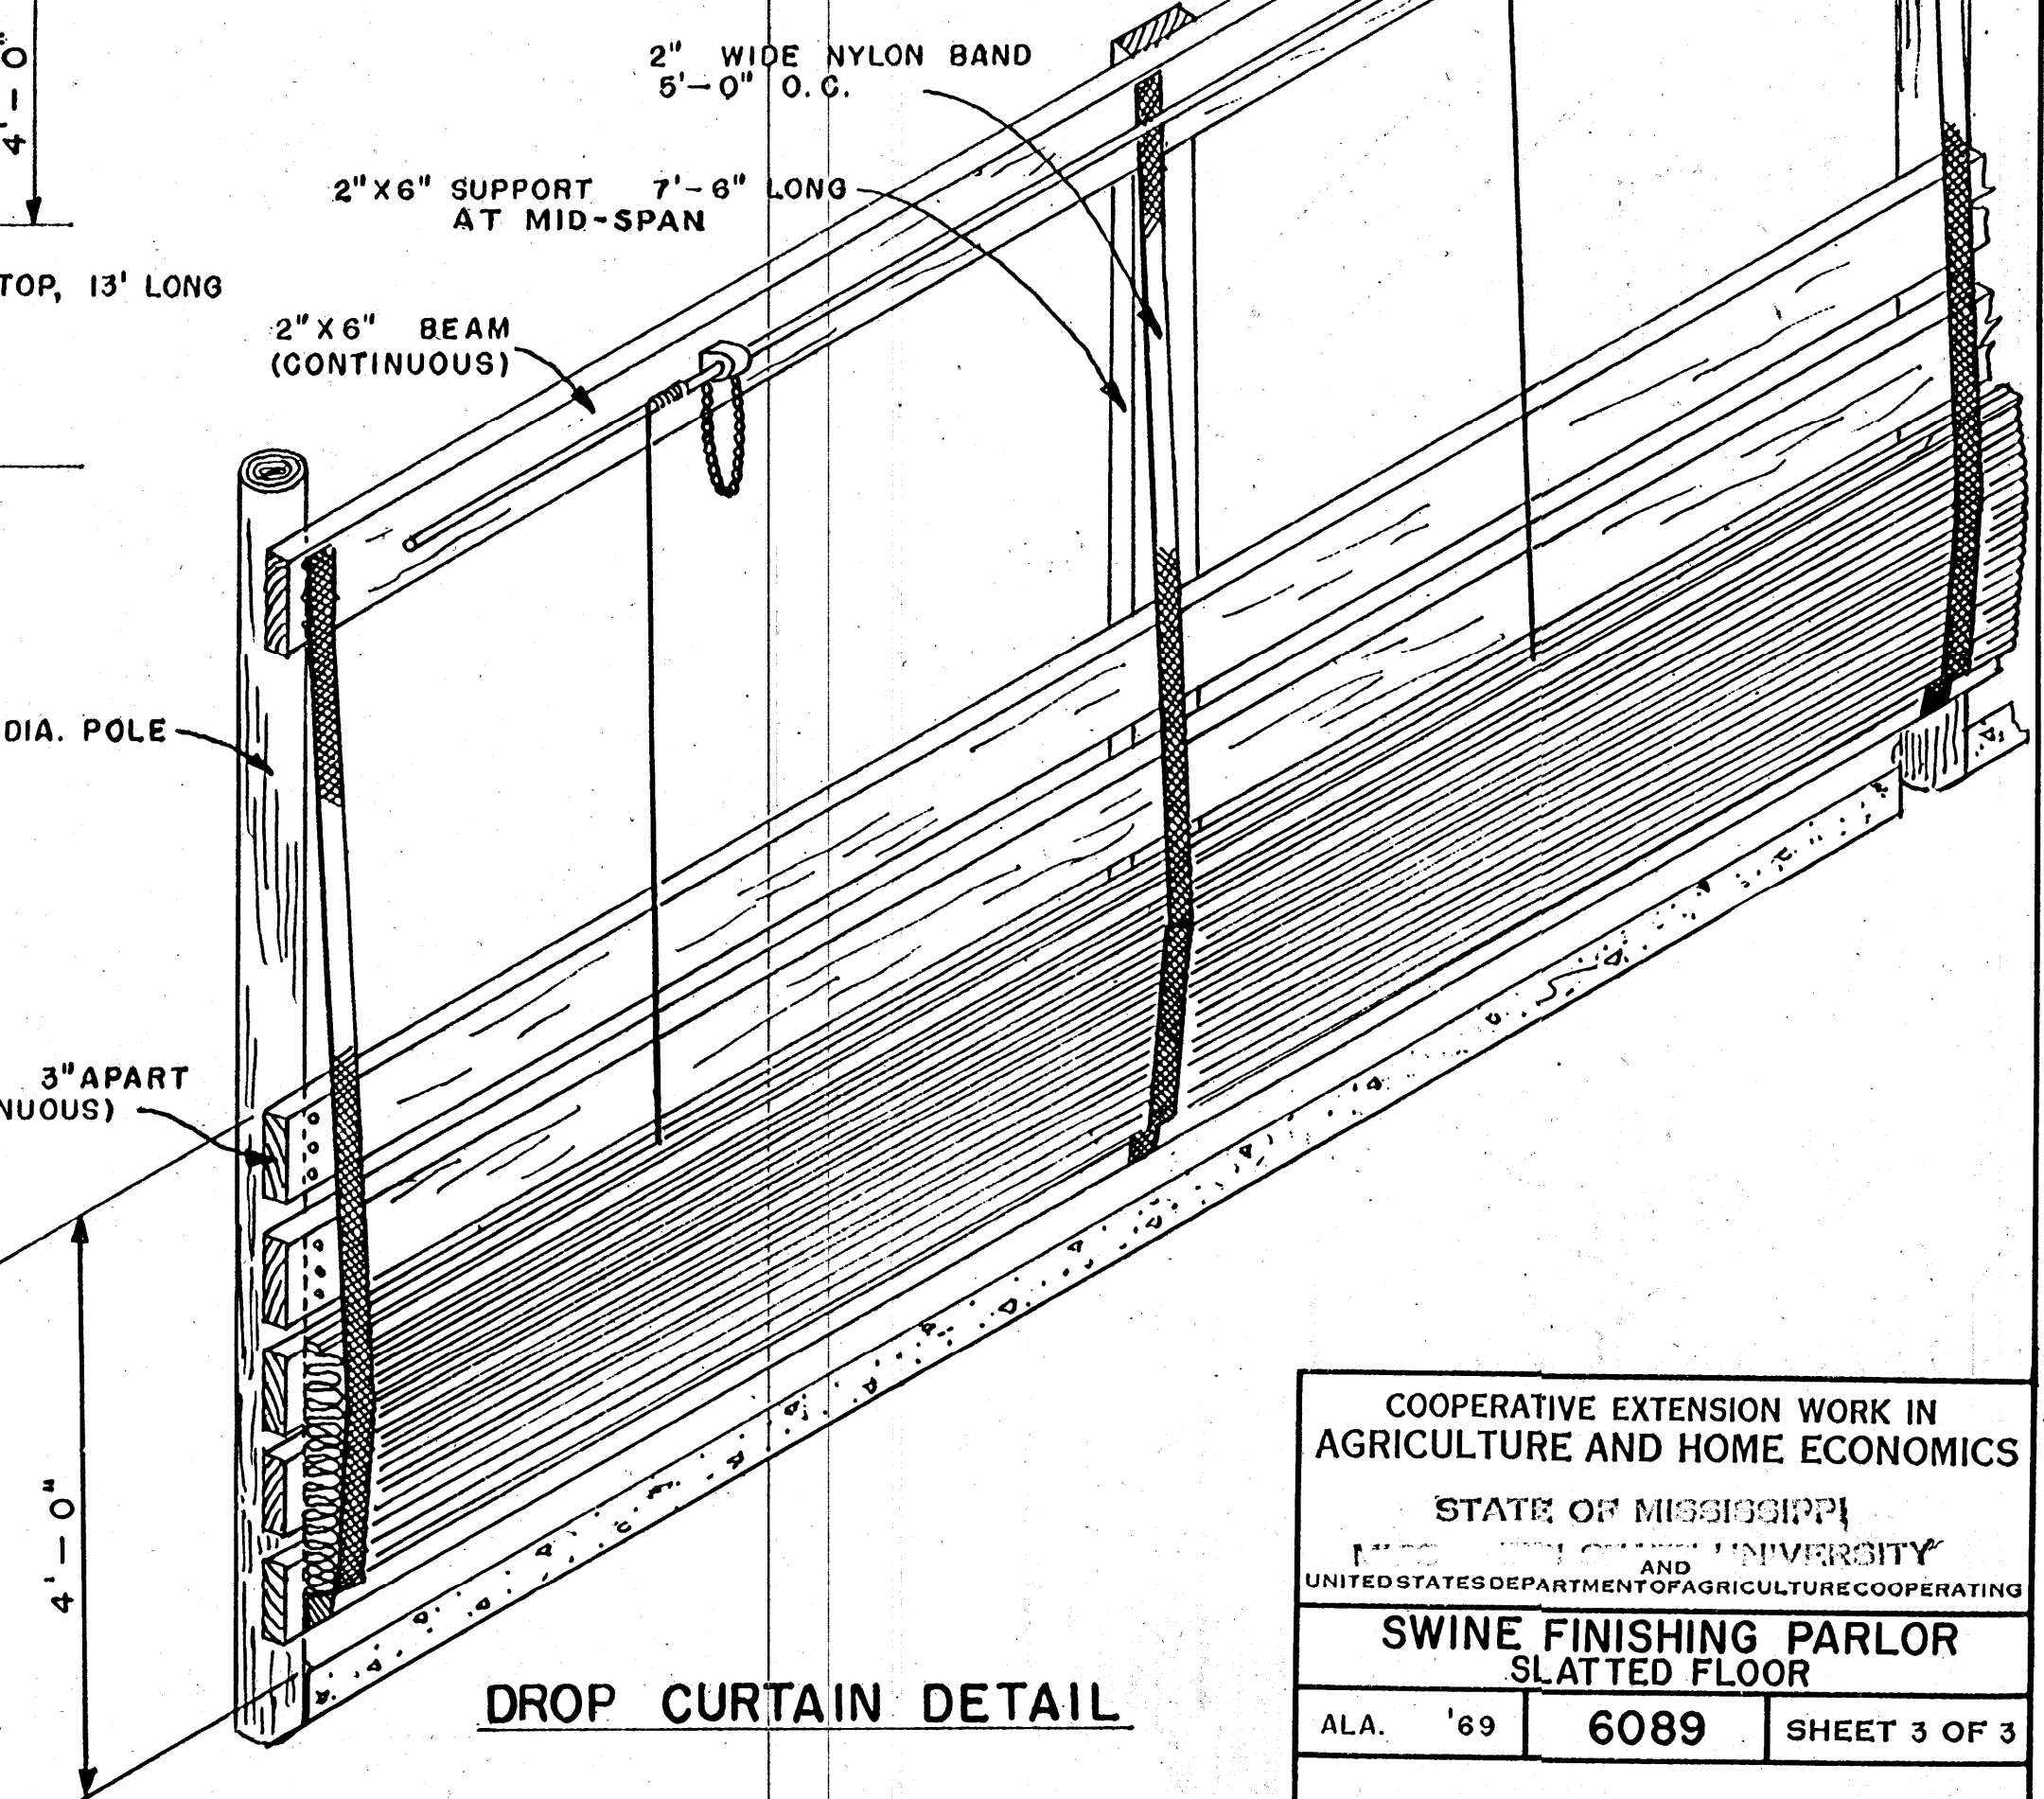

DROP CURTAIN DETAIL

COOPERATIVE EXTENSION WORK IN AGRICULTURE AND HOME ECONOMICS		
STATE OF MISSISSIPPI		
MISSISSIPPI STATE UNIVERSITY		
AND UNITED STATES DEPARTMENT OF AGRICULTURE COOPERATING		
SWINE FINISHING PARLOR SLATTED FLOOR		
ALA. '69	6089	SHEET 3 OF 3