


FLOOR PLAN
Scale: 1/2" = 1'-0"

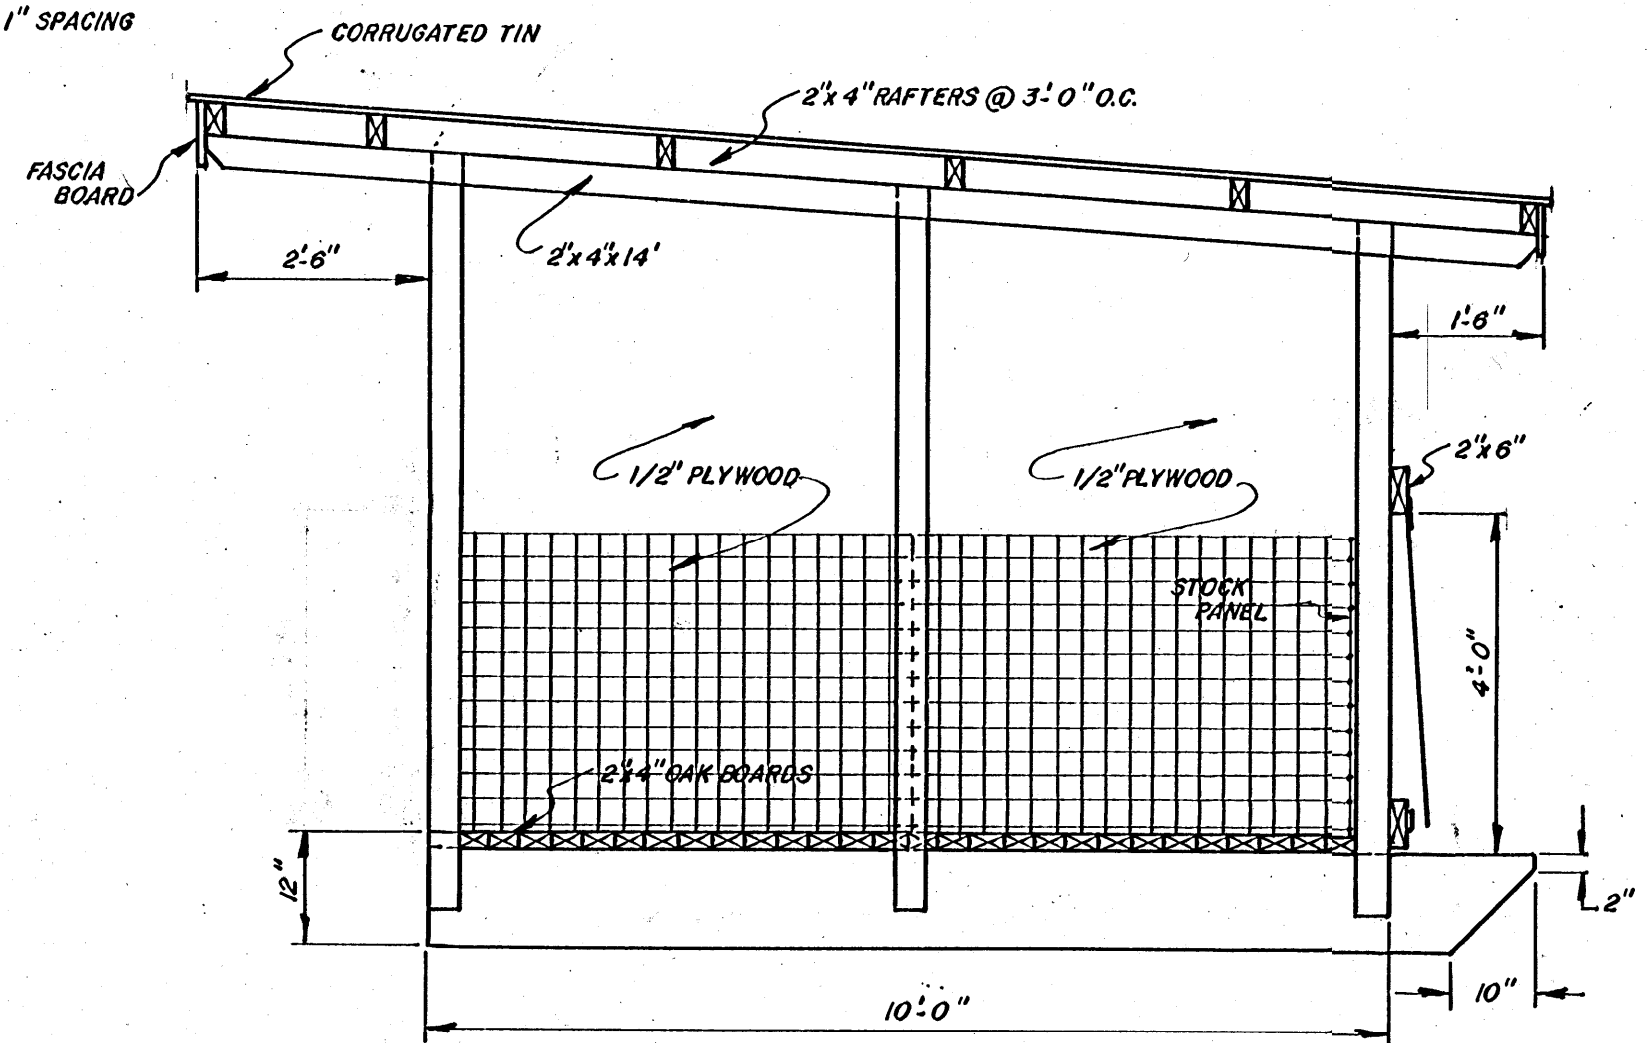

END ELEVATION
Scale: 1/2" = 1'-0"

FLOOR PLAN & ELEVATION		PL. NO. 6353 C
10' x 12" HOG PORCH DECK (ON SKIDS)		
	DESIGN BY DR. J. SHANNON	SHEET
	DRAWN BY PAM BENNETT	1 /
	DATE SEPTEMBER, 1986	OF