




PORTABLE LOADING CHUTE

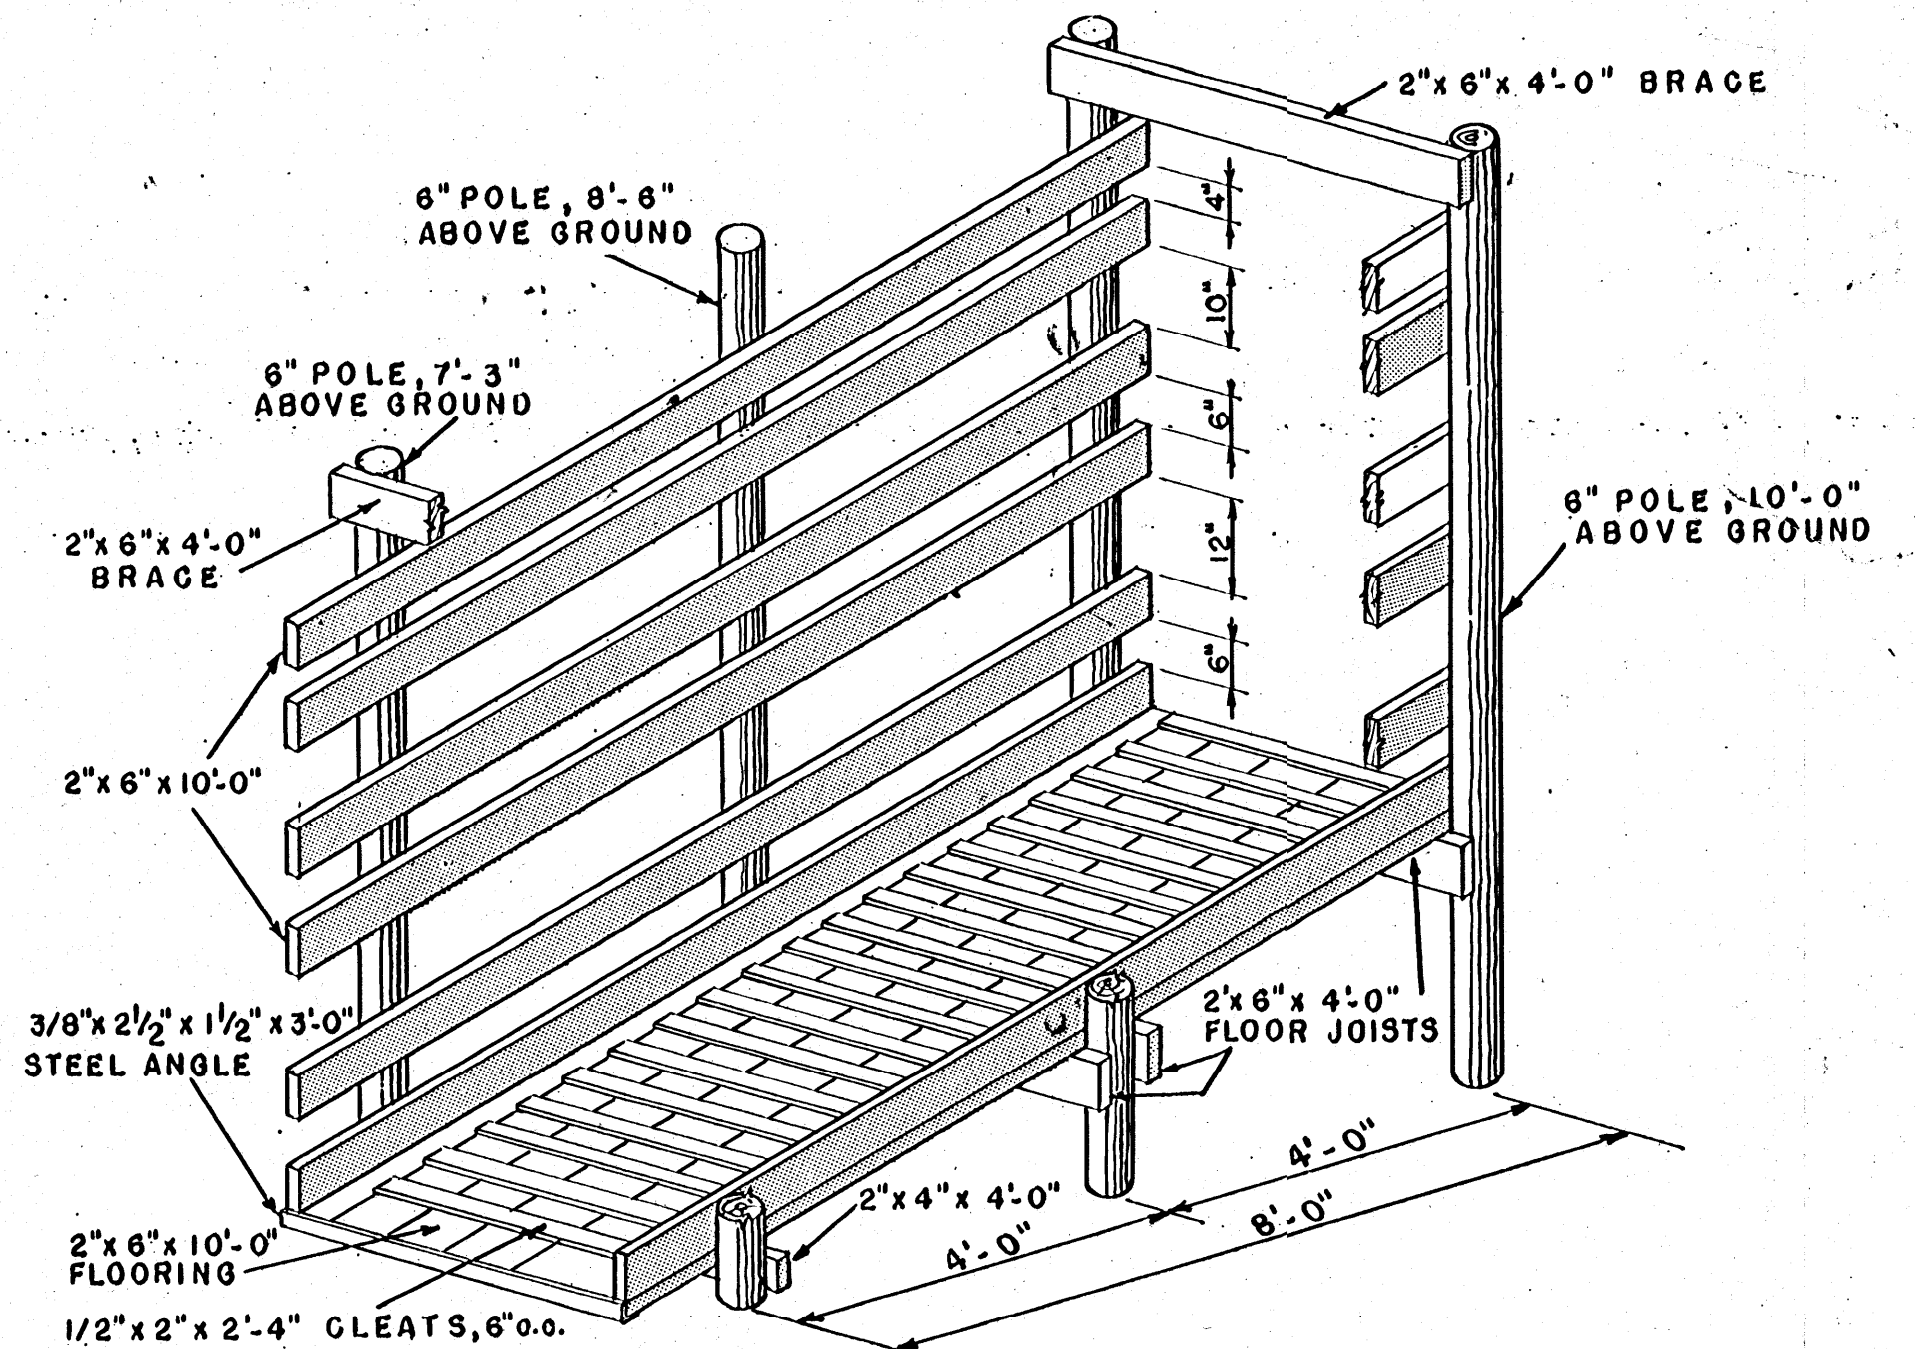

STATIONARY LOADING CHUTE

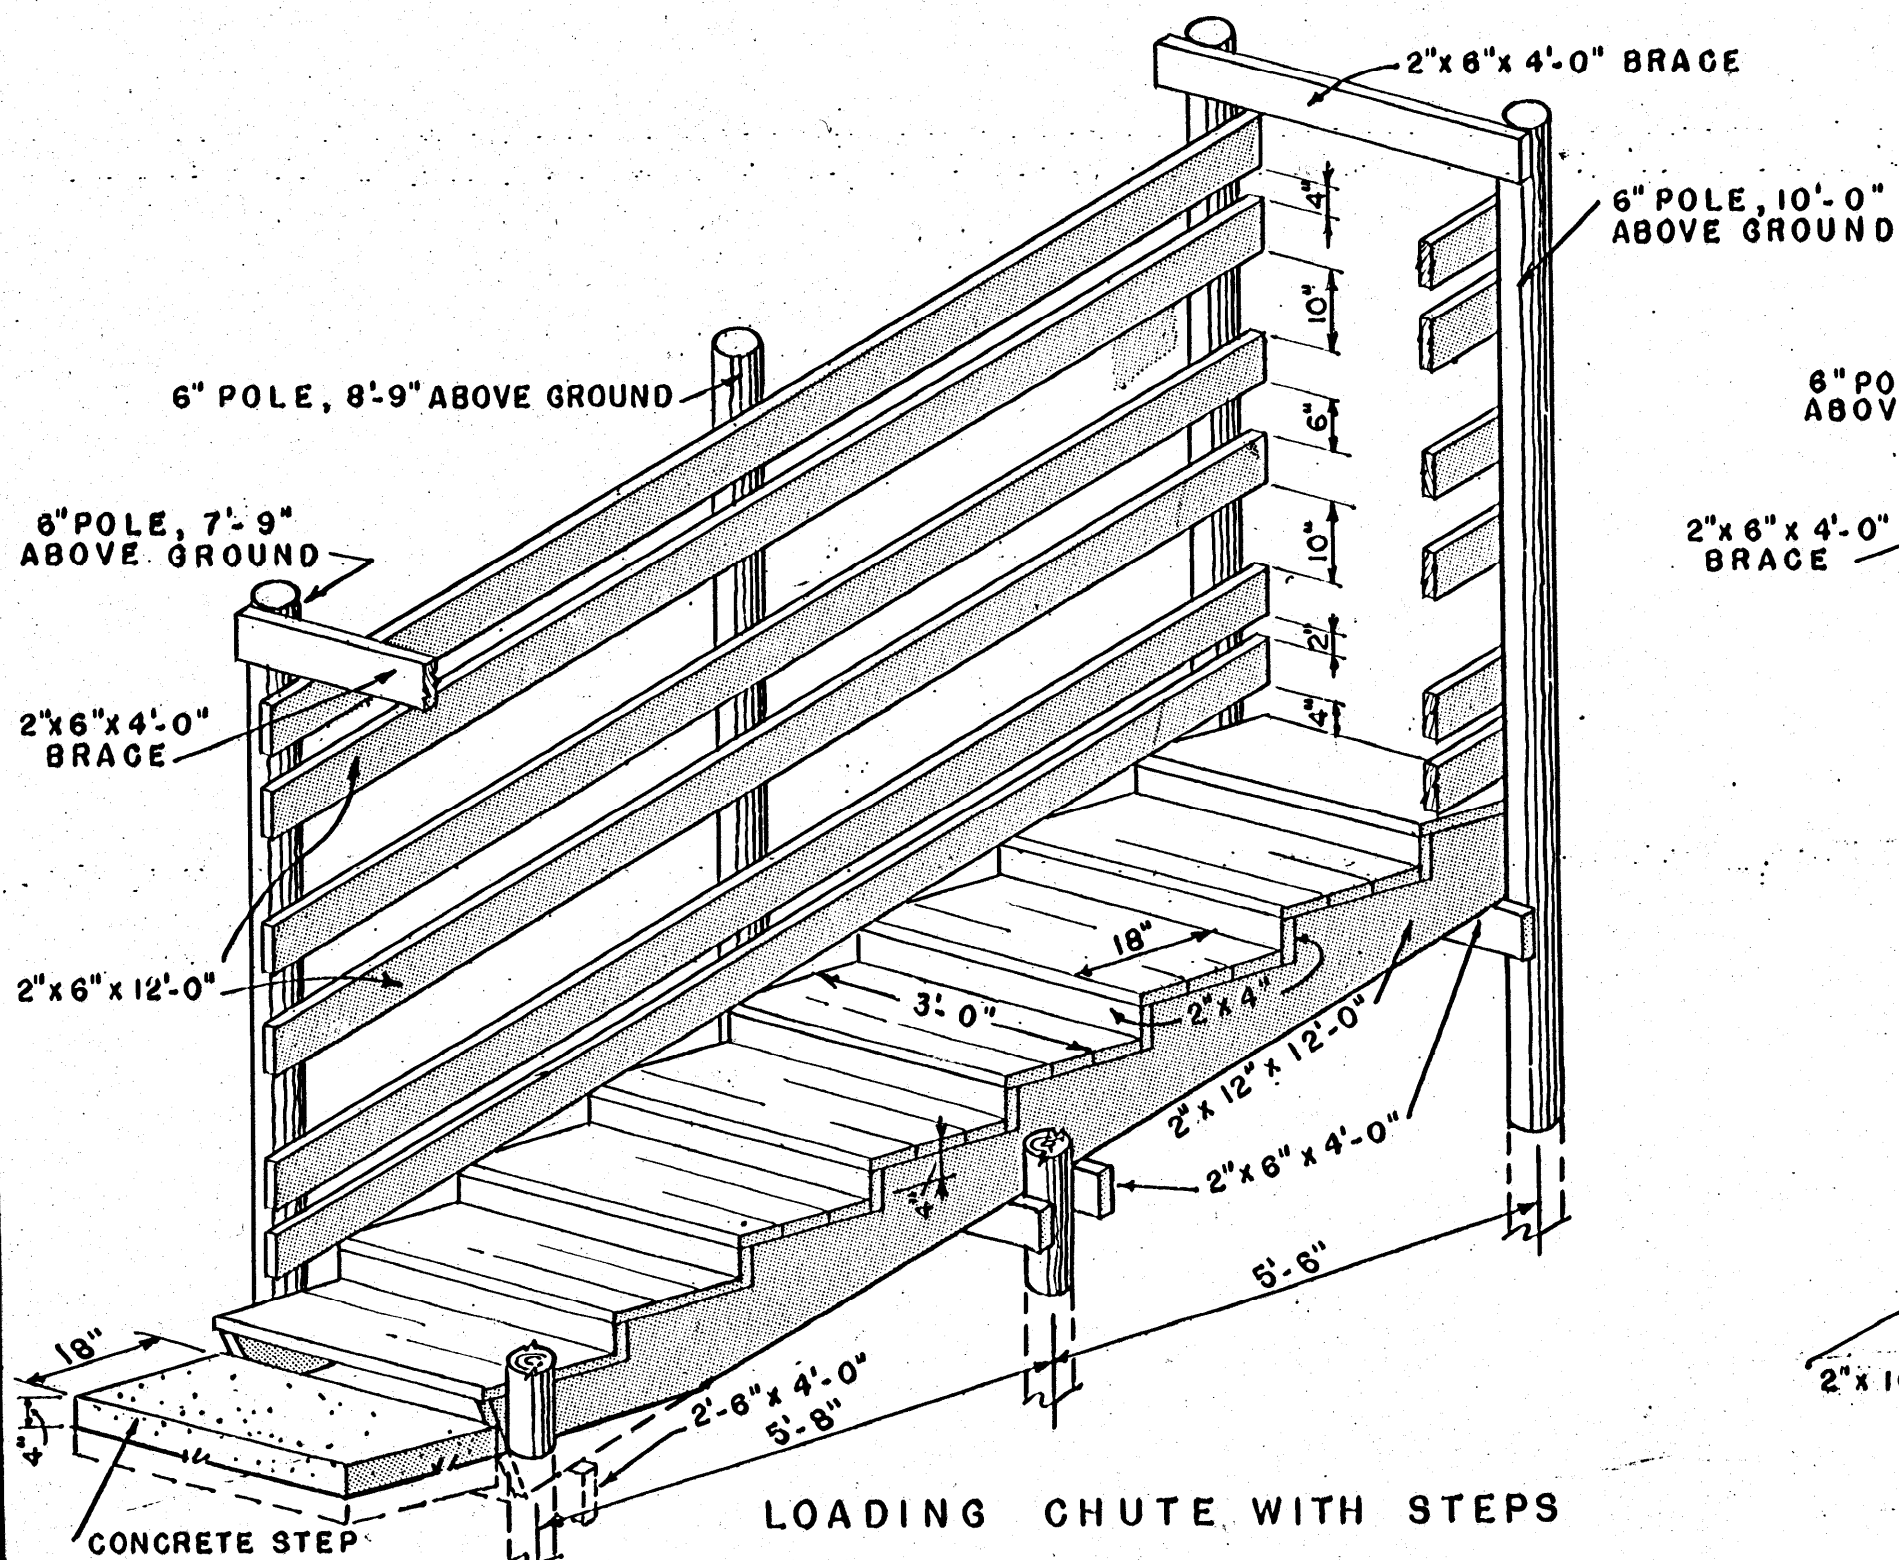

LOADING CHUTE WITH STEPS

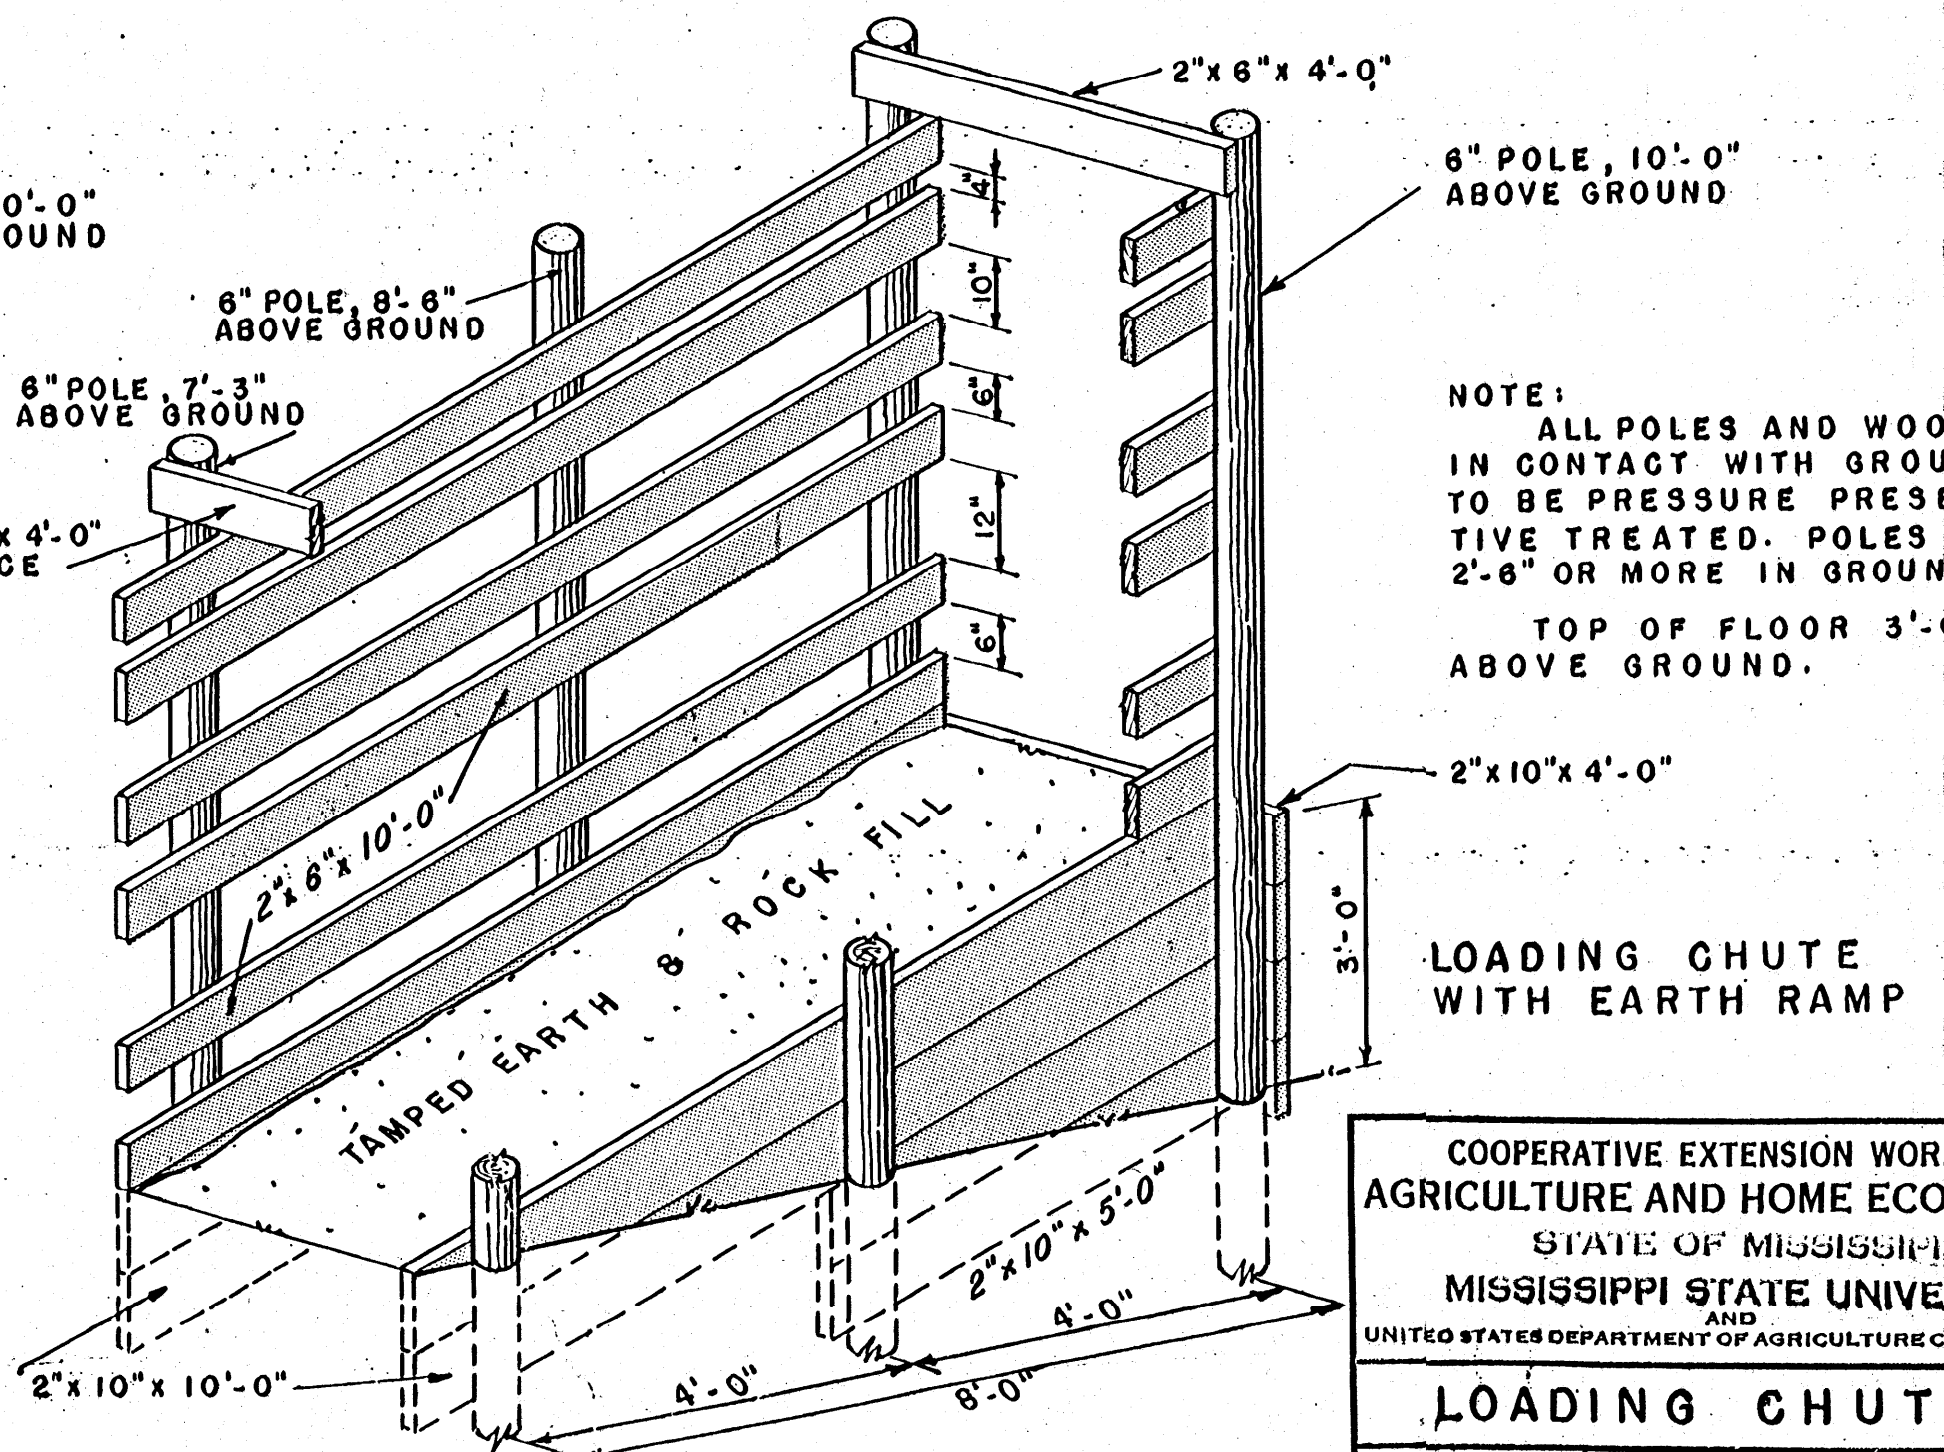

LOADING CHUTE WITH EARTH RAMP

NOTE:
ALL POLES AND WOOD
IN CONTACT WITH GROUND
TO BE PRESERVATIVE
TREATED. POLES SET
2'-6" OR MORE IN GROUND.
TOP OF FLOOR 3'-0"
ABOVE GROUND.

COOPERATIVE EXTENSION WORK IN
AGRICULTURE AND HOME ECONOMICS
STATE OF MISSISSIPPI
MISSISSIPPI STATE UNIVERSITY
AND
UNITED STATES DEPARTMENT OF AGRICULTURE COOPERATING

LOADING CHUTES

OKLA. '54 EX. 5793 SHEET 1 OF 1